


NO	REVISION	BY	DATE
A	FOR TENDER		11.2.02

Copyright of this drawing is vested in Spencer Holmes Ltd  
The Contractor shall verify all dimensions on site

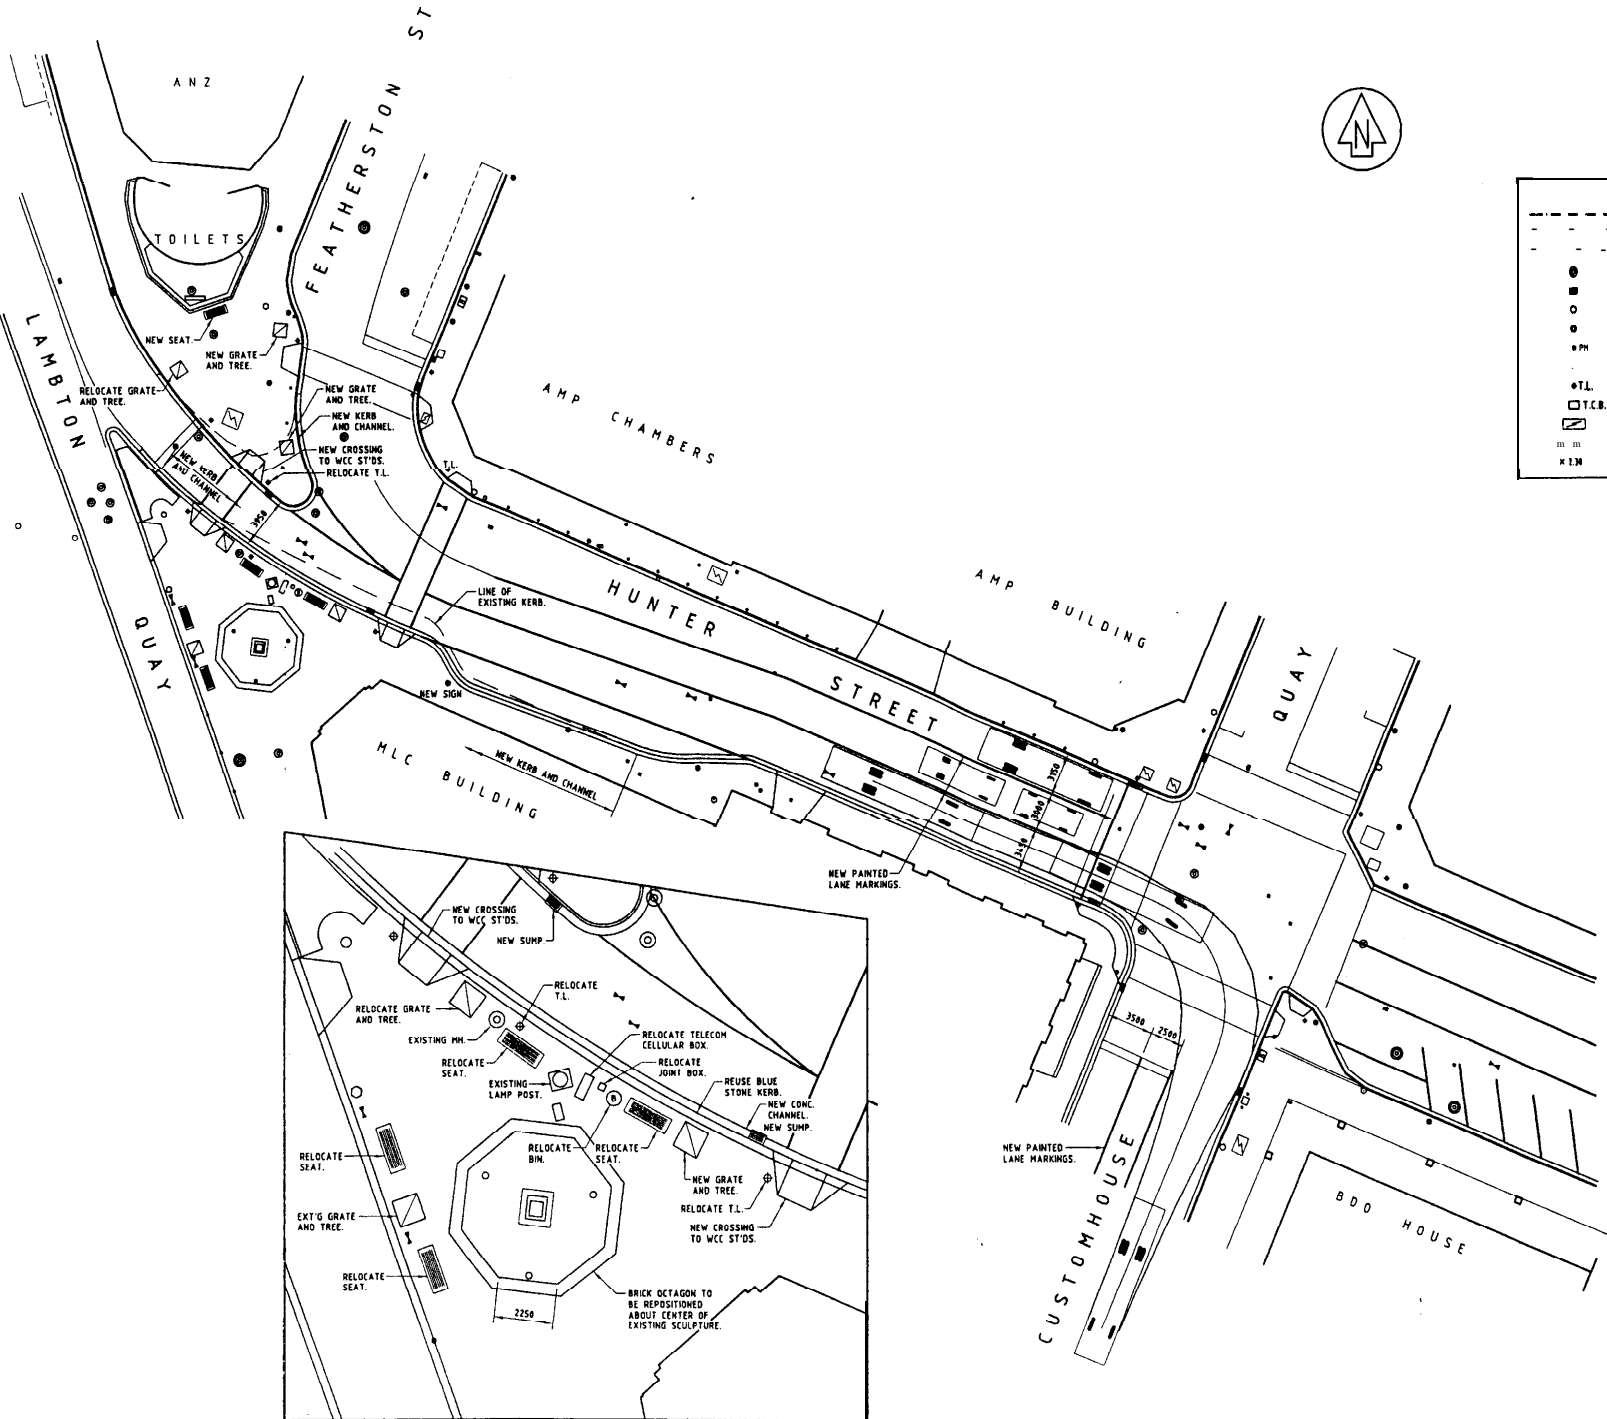

KEY	
---	EXISTING STORM WATER OUTLET
- - -	EXISTING SANITARY SEWER
-	EXISTING STORM WATER
●	EXISTING MANHOLE
■	EXISTING SUMP
○	EXISTING STREET LIGHT
◉	EXISTING TROLLEY POLE
◉ PH	EXISTING PARKING METER
◉	EXISTING SIGN
◉ T.L.	EXISTING TRAFFIC LIGHT
◉ T.C.B.	EXISTING TRAFFIC CONTROL BOX
◉	EXISTING SERVICES COVER
■	EXISTING RUBBISH BIN
x T.M	EXISTING RL

PRELIMINARY

**SpencerHolmes**  
engineers · surveyors · planners

Level 6  
PO Box 588  
Wellington, NZ  
Phone (04) 472-2261  
Email admin@spencerholmes.co.nz

8 Willis Street  
Wellington, NZ  
Fax (04) 471-2372

CLIENT  
**WELLINGTON CITY COUNCIL**  
PRINCIPAL CONSULTANT

PROJECT  
**HUNTER STREET FOOTPATH EXTENSIONS**

DRAWING TITLE  
**LOCATION 1 - PROPOSED SETOUT PLAN**

DESIGNED: [ ] CAD FILE  
DRAWN: D.J.H. [ ] FIELD BOOK  
CHECKED: [ ] [ ] DATE: JUN Y 02

SCALE: 1:200 SIZE: A1  
DRAWING NUMBER: E02-0616-05 REV: A

RESOURCE MANAGEMENT · LAND PLANNING · SURVEYING · STRUCTURAL · CIVIL · P.I.E